
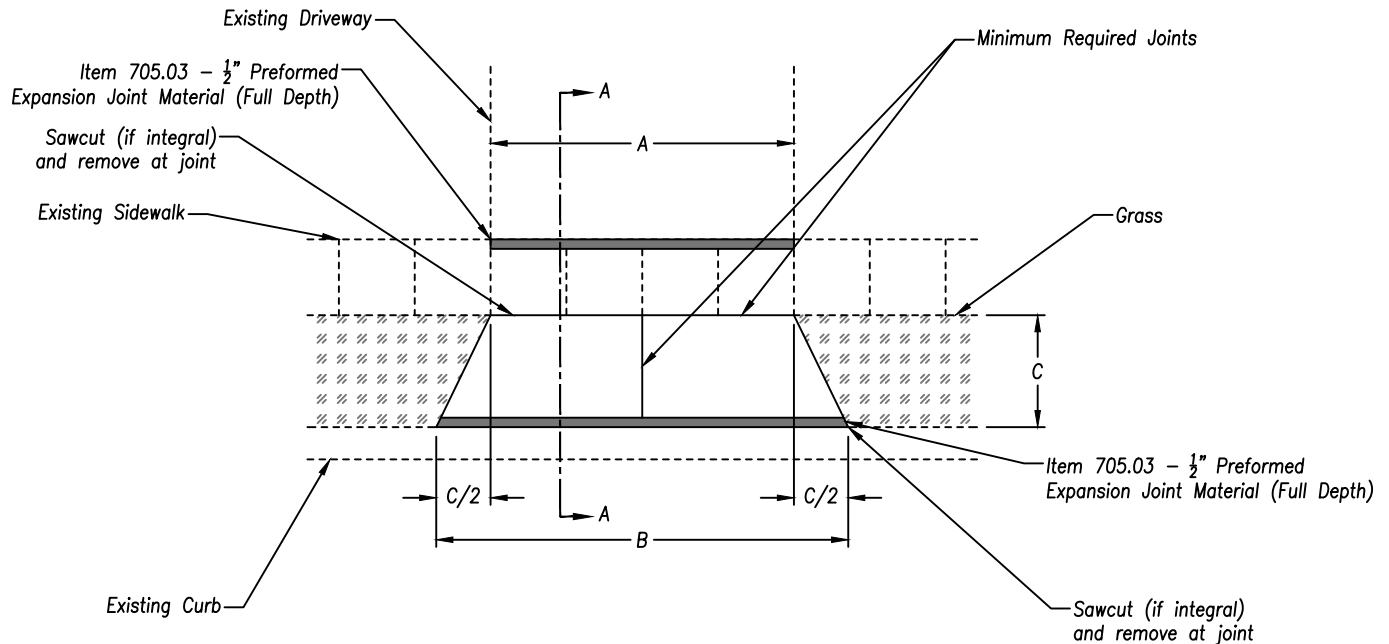


Item 452 Non-Reinforced Concrete Pavement Drive Apron

DATE: 05/04/2020

SCALE: NONE

FILE: 2020-008.DWG

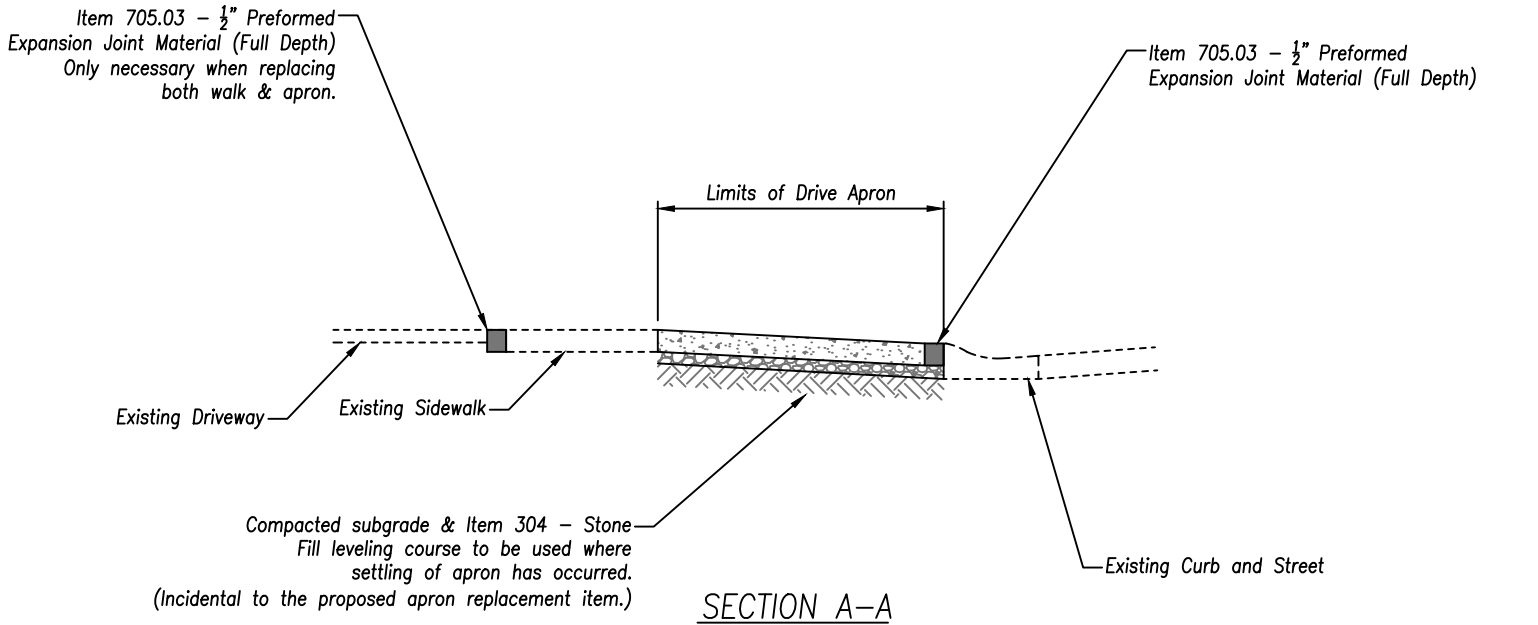

Notes:

1. The driveway shall be replaced in its existing size. No apron shall be wider at the back of curb than the sum of the driveway width at the face of sidewalk plus the width of the grass strip between the curb and the sidewalk ($B = A + C$).
2. Drive widths (A) are regulated by Section 300 of this manual.
3. All disturbed yard areas shall be restored to grade, seeded, and mulched before the work is approved for payment and shall be incidental to Item 452 - Non-Reinforced Concrete Pavement.
4. The finish applied to the concrete aprons shall be a light broom finish unless the resident requests a hand finish. All joints and outside edges may be tooled with an edger or joint tool after brooming or hand finishing to match adjacent concrete, as approved by the City.
5. The new apron shall meet the sidewalk and curb at existing elevations.
6. Concrete to be ODOT Class C. Minimum thickness are determined by use as follows:
 - 6.1. Residential Aprons: 7 inches
 - 6.2. Commercial Aprons: 9 inches