


Indoor Meter - Commercial Meter & BFP

DATE: 05/04/2020

SCALE: NONE

FILE: 2020-013.DWG

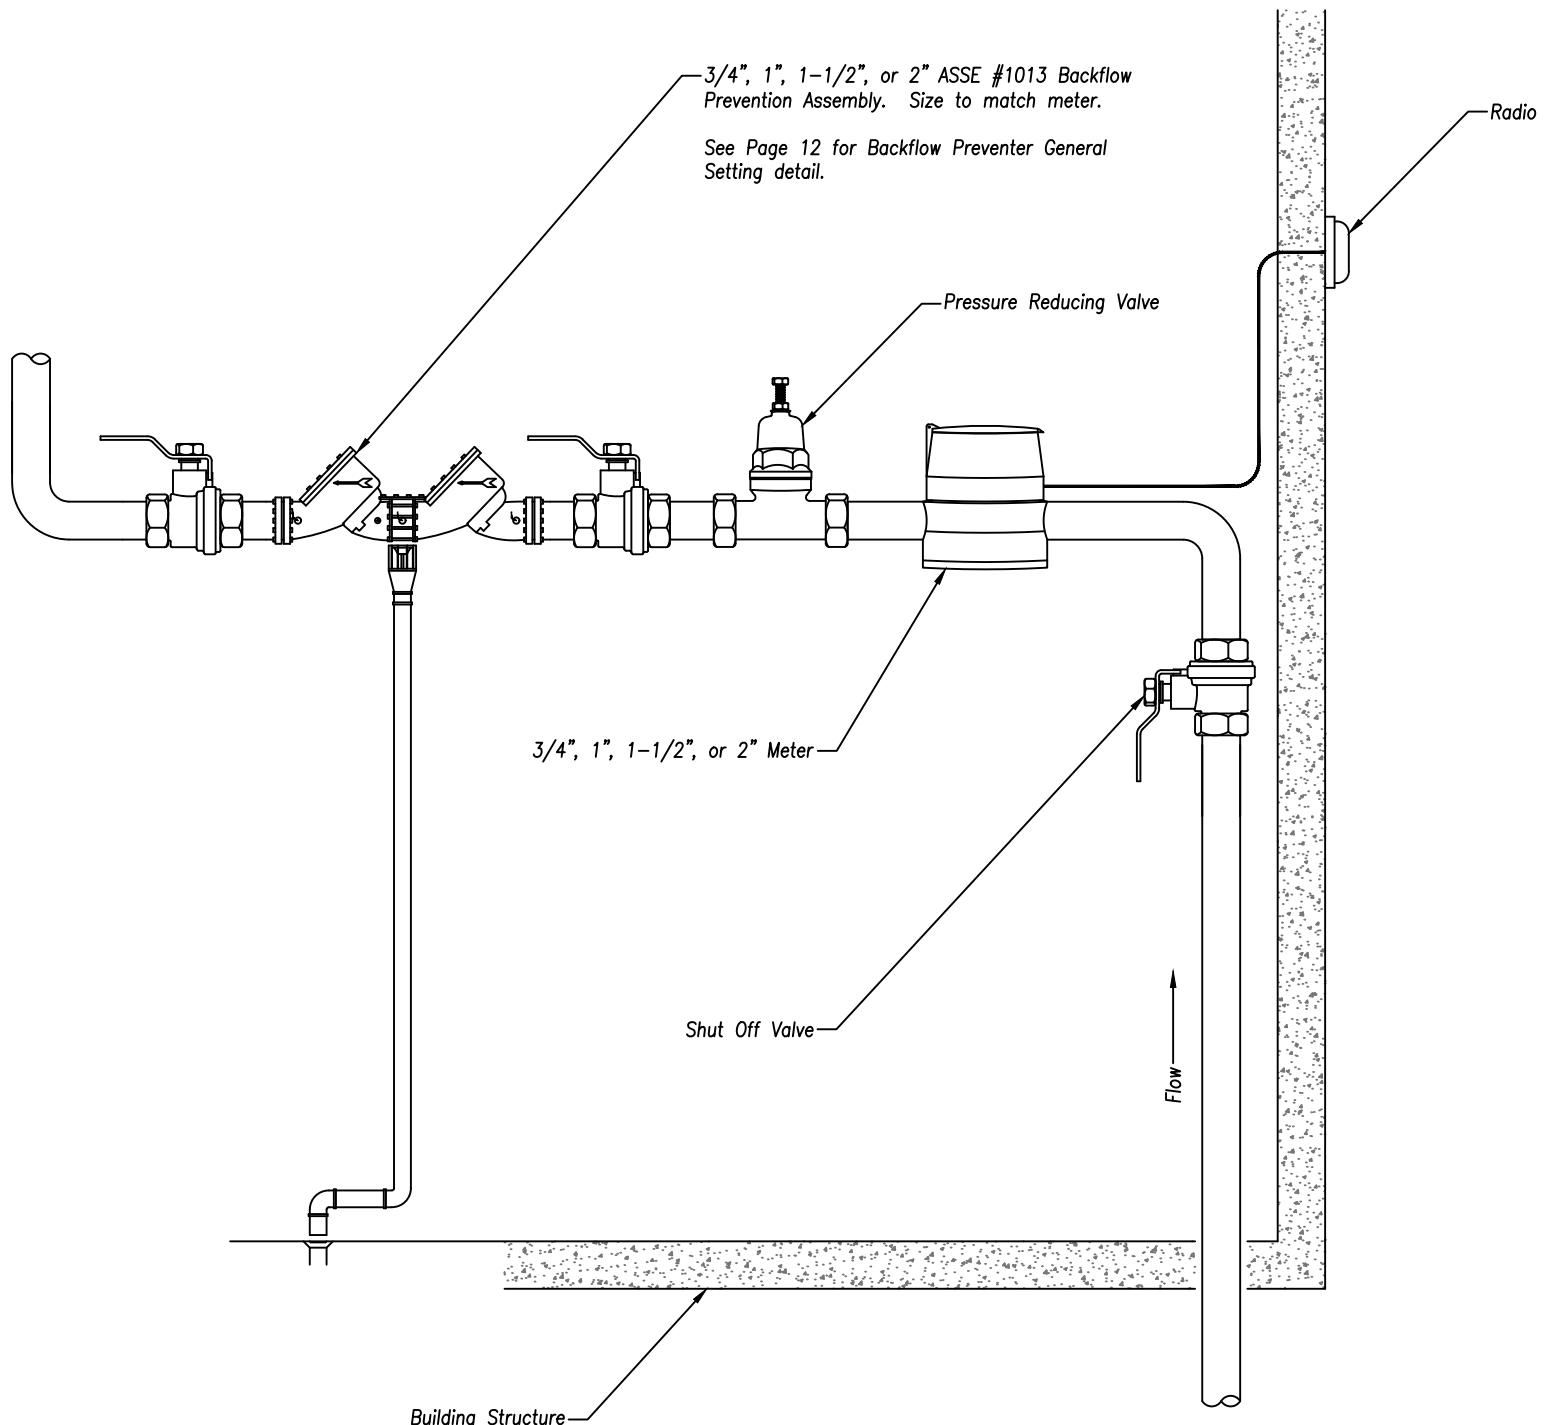

Notes:

1. See page 14 for commercial meters located outside of the building.
2. City of Fairfield Public Utilities-provided radio transmitter shall be installed outside of the building.